


FILTER RMS #13, & #18
SCALE 1"=10'

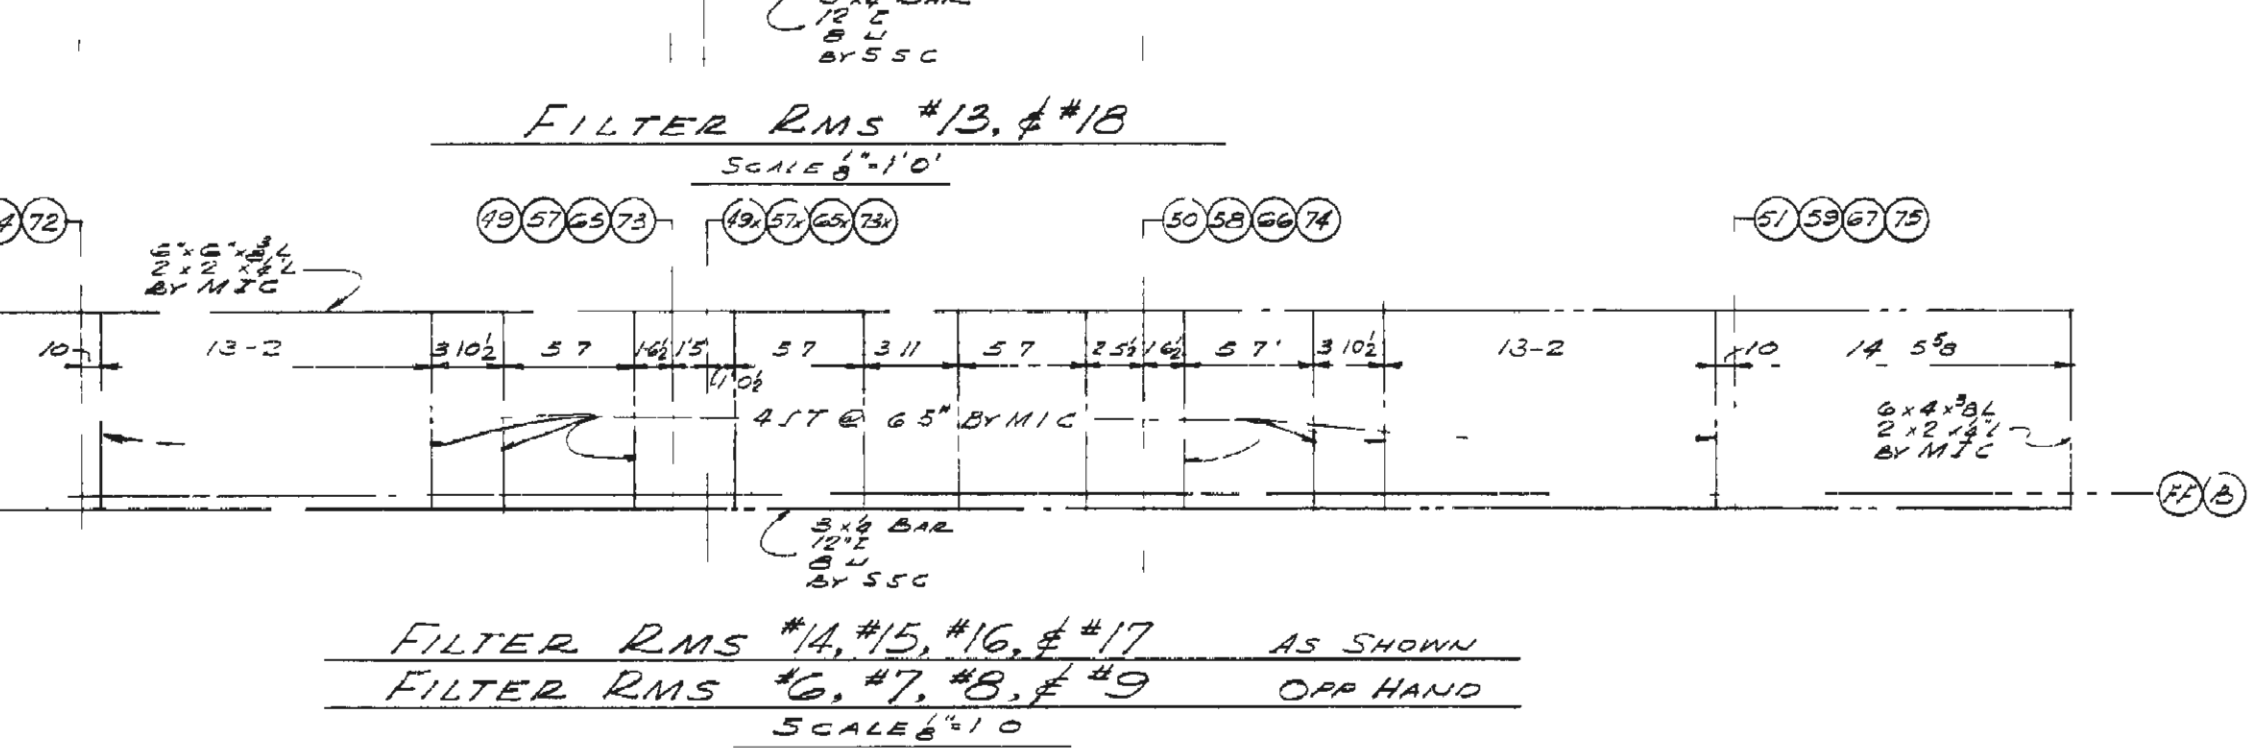

CEILING FRAMING PLANS

| | |
|-------|----------------|
| X-330 | 1043-S |
| X-330 | 1045-S |
| X-330 | 101M |
| X-330 | THRU X-330 7-S |
| X-330 | 36-A |
| X-330 | 35-A |
| X-330 | 34-A |
| X-330 | 29-A |
| X-330 | 28-A |
| X-330 | 23-A |
| X-330 | 19-A |
| X-330 | 17-A |
| X-330 | 16-A |
| X-330 | 15-A |
| X-330 | 9-A |
| X-330 | 8-A |
| X-330 | 7-A |

DETAIL SYMBOL

2.

604

| | |
|-------|--------|
| X-330 | 1043-S |
| X-330 | 1045-S |
| Y-330 | 101M |

X-330 1-S THRU X-330 7-
X-330 36-A

| | |
|-------|------|
| X-330 | 35-A |
| X-330 | 34-A |
| X-330 | 29-A |

| | |
|-------|------|
| X-330 | 28-A |
| X-330 | 23-A |
| X-330 | 19-A |

| | |
|-------|------|
| X-330 | 17-A |
| X-330 | 16-A |
| X-330 | 15-A |

X-330 9-A
X-330-8A
X-330-2-A

| | |
|--|--------------------|
| | REFERENCE DRAWINGS |
|--|--------------------|

BASE DOCUMENT: X-330 32-A REVISION 0

| | | | | |
|--|--|--|--|--|
| | | | | |
| | | | | |

[illegible][illegible][illegible]

| | | | | |
|-----|------------|------------|-----------------------|----------|
| A01 | CAL DWN | DAK ENG | CFC PER ESO E6663-001 | *DIG SIG |
|-----|------------|------------|-----------------------|----------|

| | | | | |
|--------|---------|--|-----|----------|
| Q | 6-15-56 | RECEIVED FROM HQ. WAS REV 2 DATED 10-7-55 | UNP | 1 |
| REV NO | DATE | ISSUED FOR | BY | APP DATE |

UNITED STATES
ATOMIC ENERGY COMMISSION

GIFFELS & VALLET, INC.

ENGINEERS
DETROIT 26 MICHIGAN

DRAWING TITLE

PLANS AND SECTIONS

3. PLANS AND SECTIONS
FILTER ROOMS 1 THROUGH 10

| DRAWING APPROVED — DATE | DRAWING APPROVED — DATE | DRAWING APPROVED — DATE |
|---------------------------|-------------------------|--------------------------|
| C. J. Stengler 3/21/53 | R. A. WALKER 3/21/53 | L. H. JACKSON 3/21/53 |

| | | | | | |
|----------------------------|--|----------------------------|-----------------------|-----------------|-----|
| 2-14-53 | | 2-26-53 | | 2-26-53 | |
| ENGINEER | | CARBIDE CARBON CHEMICAL CO | | A E C ENGINEER | |
| DRAWN W. B. REAFENDTNER | | DATE 2-14-53 | CHECKED J. S. RYAN | DATE 2-14-53 | JOB |

| | | | |
|-----------------------------|-----------------|--------------------|-----------------|
| IN CHARGE W J PFAENDTNER | DATE 2-14-53 | CHIEF L V GIBBS | DATE 2-14-53 |
|-----------------------------|-----------------|--------------------|-----------------|

51-163-X

| | | | |
|----------------------------------|-------------------|---------------|------------|
| PROJECT X' PORTSMOUTH AREA | BUILDING X-330 | SHEET 32-A | REV A01 |
|----------------------------------|-------------------|---------------|------------|

| | | | |
|--|--|--|--|
| | | | |
|--|--|--|--|