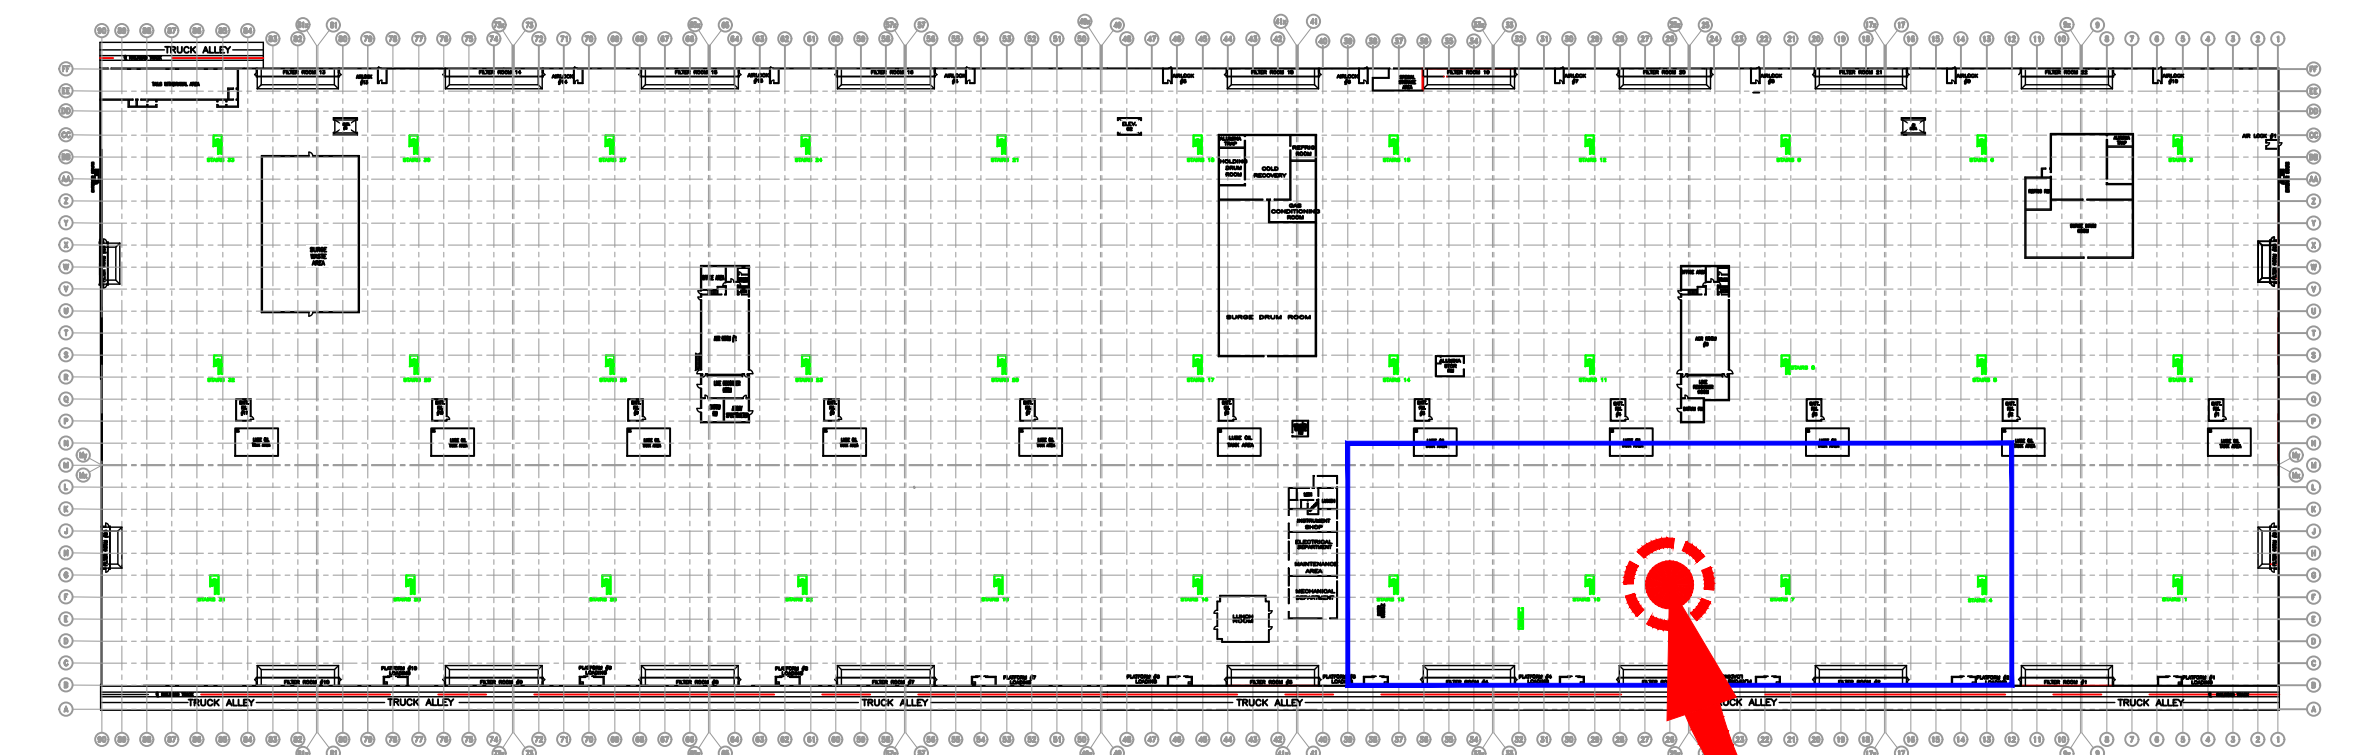
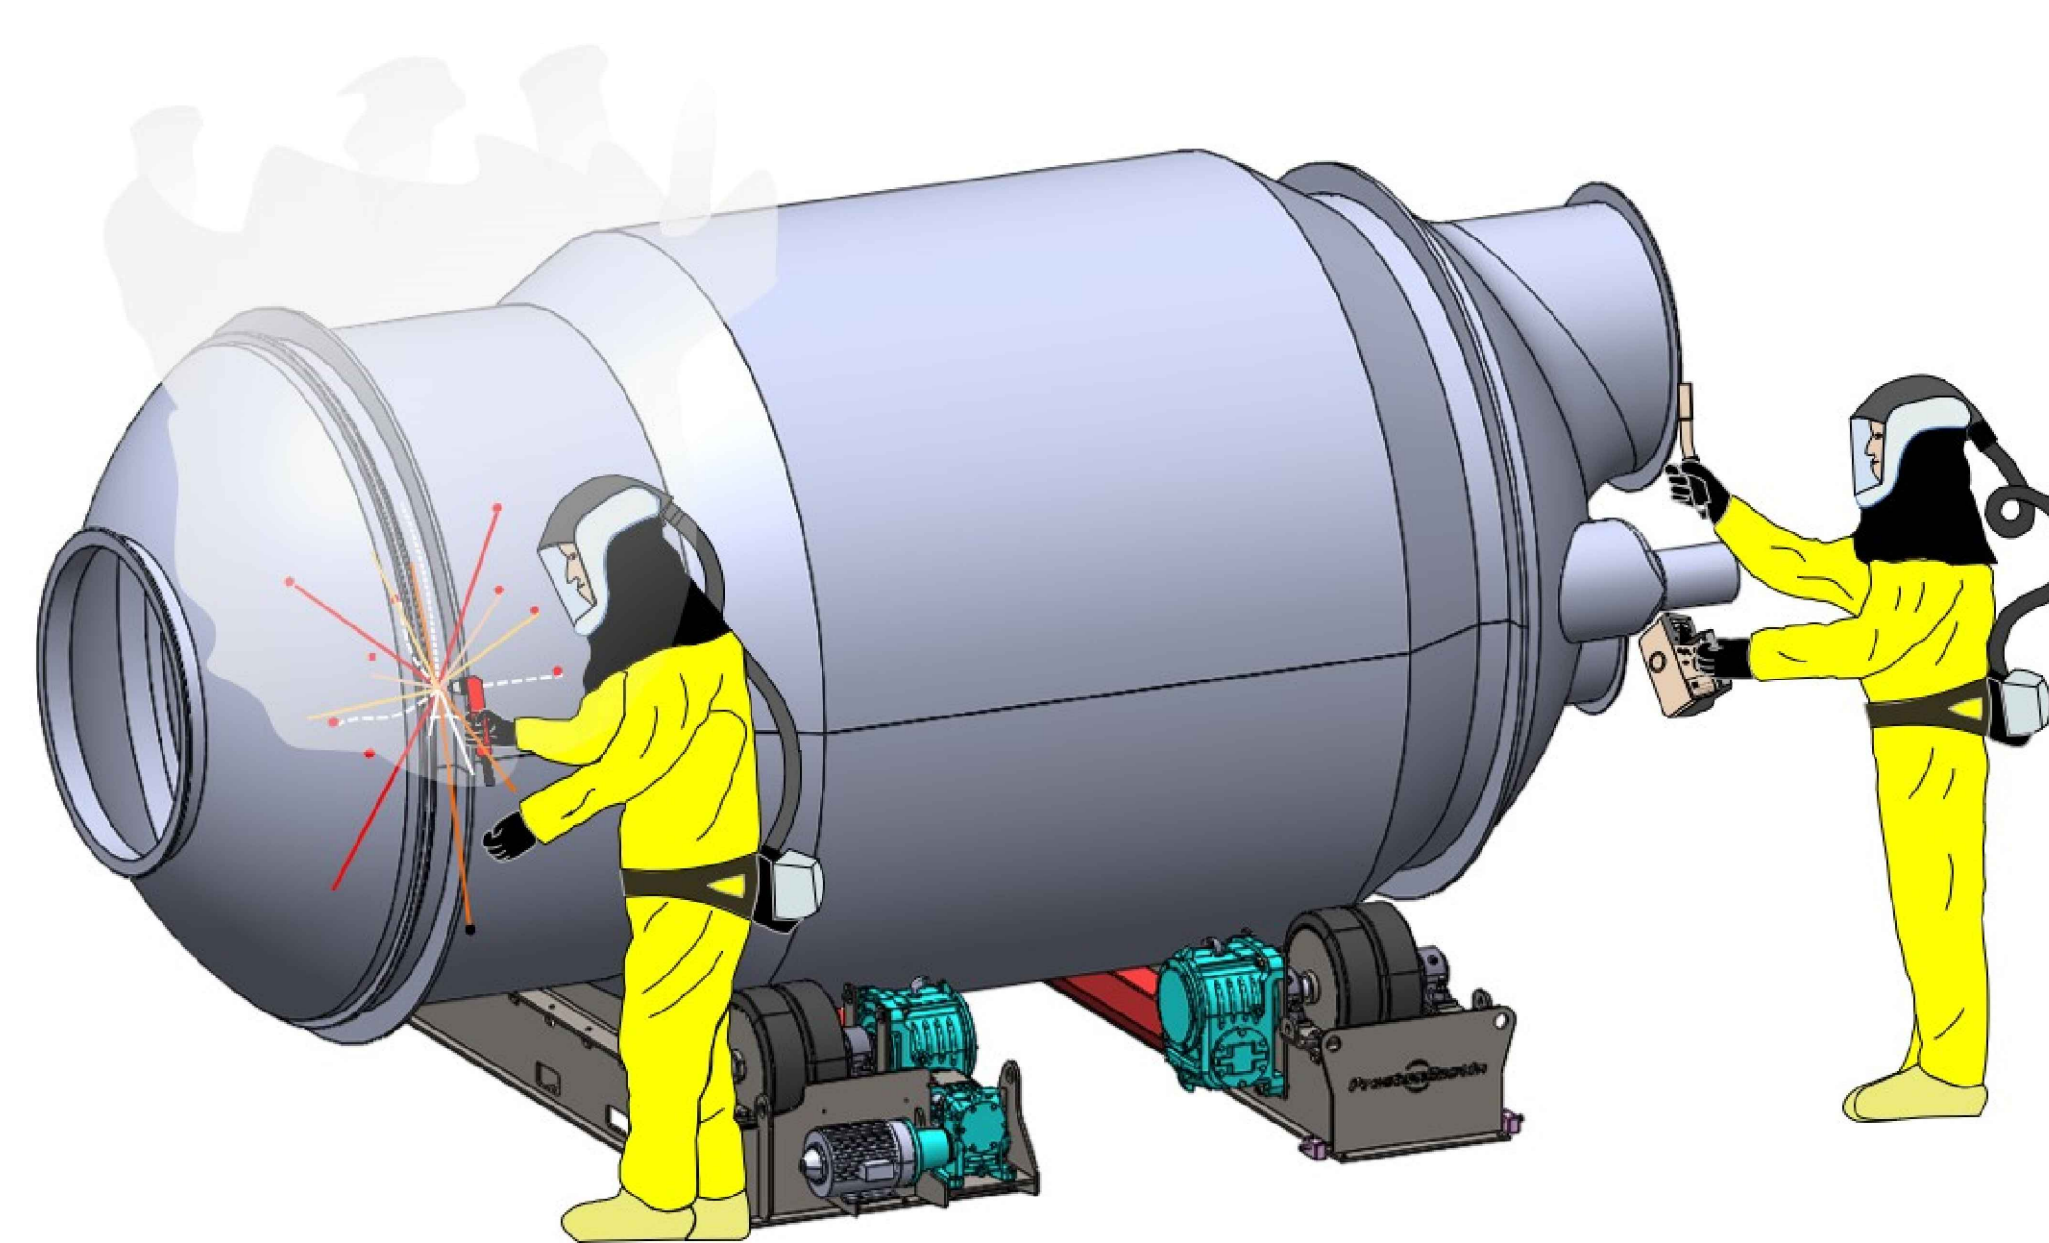
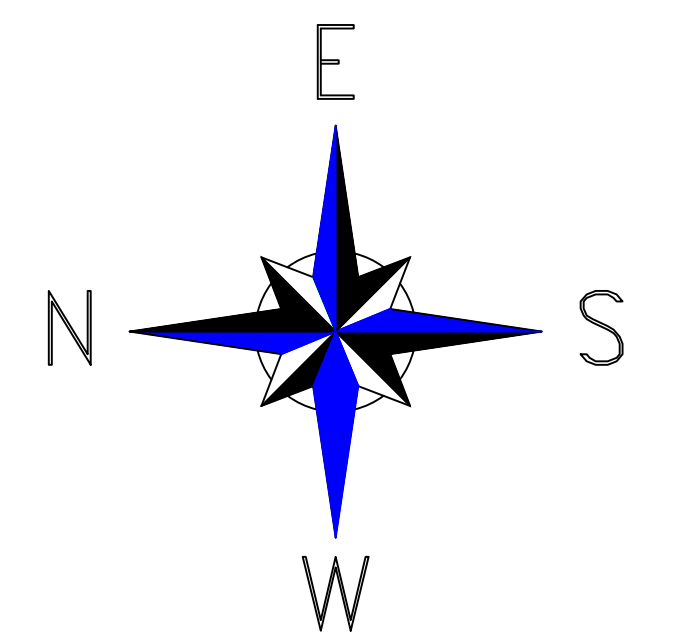


PORTSMOUTH GASEOUS DIFFUSION PLANT
DECONTAMINATION AND DECOMMISSIONING PROJECT
PIKETON, OHIO

ESO E6663-001


X-330 FACILITY

MATERIAL SIZING AREA (MSA)
DEMOLITION

MSA
LOCATION

0 800 FEET

AUTOCAD

REFERENCE DRAWINGS	OPEN CHANGES	REV	REVISION DESCRIPTION	DWN	ENG	DESIGN MANAGER	DATE			CONTRACT DEAC30100C40017	PORTSMOUTH GASEOUS DIFFUSION PLANT D & D PROJECT			
X-330-A-34980								P.O. BOX 548	PIKETON, OHIO 45661	DRAWN BY W.K. BAKER	04/04/2024	X-330 MATERIAL SIZING AREA COVER SHEET		
										CHECKED BY C.J. EALEY	04/04/2024			
										IN/REV L.P. WETSTEIN	04/04/2024			
										DESIGN MANAGER DIGITAL SIGNATURE				
										SCALE				
		A	CFC PER ESO E6663-001		WKB	LPW	DIGITAL SIGNATURE			AS NOTED		FACILITY X-330	DRAWING NUMBER X-330-A-34979	REV A