

OPERATING FLOOR PART PLAN
HEATING AND VENTILATING
SCALE: 1/8" = 1'-0"
FIN FL. EL. = 672'-0"

DEMOLITION NOTE:

1. VENTILATION TO BE REMOVED UNDER TSCA SPECIFICATION 40 CFR 761.61 (9)(3)(C). CAPPING WILL UTILIZE 18 GA. GALVANIZED PLATE, SELF-TAPPING SCREWS, HIGH-TEMPERATURE SILICONE SEALANT.
2. FILTER ROOMS 2, 3, AND 4 ON THE WEST WALL AND FILTER ROOM 19 ON THE EAST WALL ARE TO BE REMOVED AND FILLED IN.

"POOR QUALITY ORIGINAL"


SHEET WHERE
DETAIL OR
SECTION IS
CUT

SECTION
OR DETAIL
NUMBER

SECTION & DETAIL LEGEND

NOTES

1. SEE EQUIPMENT SCHEDULES ON DWG NO X-330-7301-M
2. SEE FILTER ROOM DETAILS, ITEM ⑤, ON DWG NO X-330-7305-M
3. SEE MOTOR EXHAUST FAN DETAILS, ITEM ② & ⑩, ON DWG NO X-330-7306-M
4. SEE UPPER LEVEL EXHAUST DAMPER DETAILS, ITEM ⑩, ON DWG NO X-330-7305-M
5. ENCIRCLED ITEM INDICATES WORK SHALL BE INCLUDED IN SC #311.

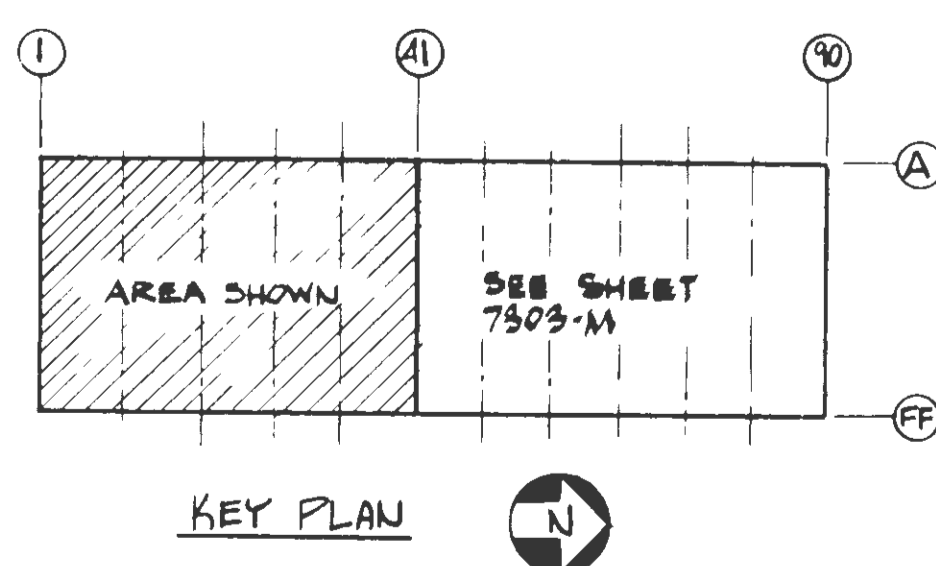

This document has been reviewed and is UNCLASSIFIED and NOT UCN. This review does not constitute clearance for public release.

#192 DIG. SIGN.
Authorized Derivative Classifier Date

BASE DOCUMENT: X-330-7302-M, REV. 0 CAD OVERLAY

REV	NO	ISSUE PURPOSE	DATE	APPROVED INITIALS & DATE
A01	1	CFC PER ESO E6663-001	10/24/1975	WKB DAK DIG. SIGN.
D	1	CERTIFIED FOR CONSTRUCTION (SC 511)	10/24/1975	WKB DAK DIG. SIGN.
C	1	FOR APPROVAL - TITLE II	10/24/1975	WKB DAK DIG. SIGN.
B	1	FOR APPROVAL - TITLE I	10/24/1975	WKB DAK DIG. SIGN.
A	1	FOR APPROVAL - TITLE I	10/24/1975	WKB DAK DIG. SIGN.

UNITED STATES
ENERGY RESEARCH and DEVELOPMENT ADMINISTRATION

Giffels Associates, Inc.

Architects Engineers Planners
ERDA Contract No. AT (40-1) 4517 Detroit, Michigan 48226
GA Project No. 73959

DRAWING TITLE
PROCESS VENTILATION
BUILDING X-330
OPERATING FLOOR - PART PLAN

DRAWING APPROVED DATE
C.W. ROBINSON
ARCHITECT ENGINEER
OCT. 24, 1975

DRAWING APPROVED DATE
JOHN T. MULLOWAY
ENGINEER
OCT. 24, 1975

PROJECT
CASCADE UPGRATING PROGRAM
PORTSMOUTH, OHIO

DRAWING NUMBER
X-330-7302-M

REV NO
A01