




73/2-A  PLAN DETAIL  
SCALE: 1/2" = 1'-0"

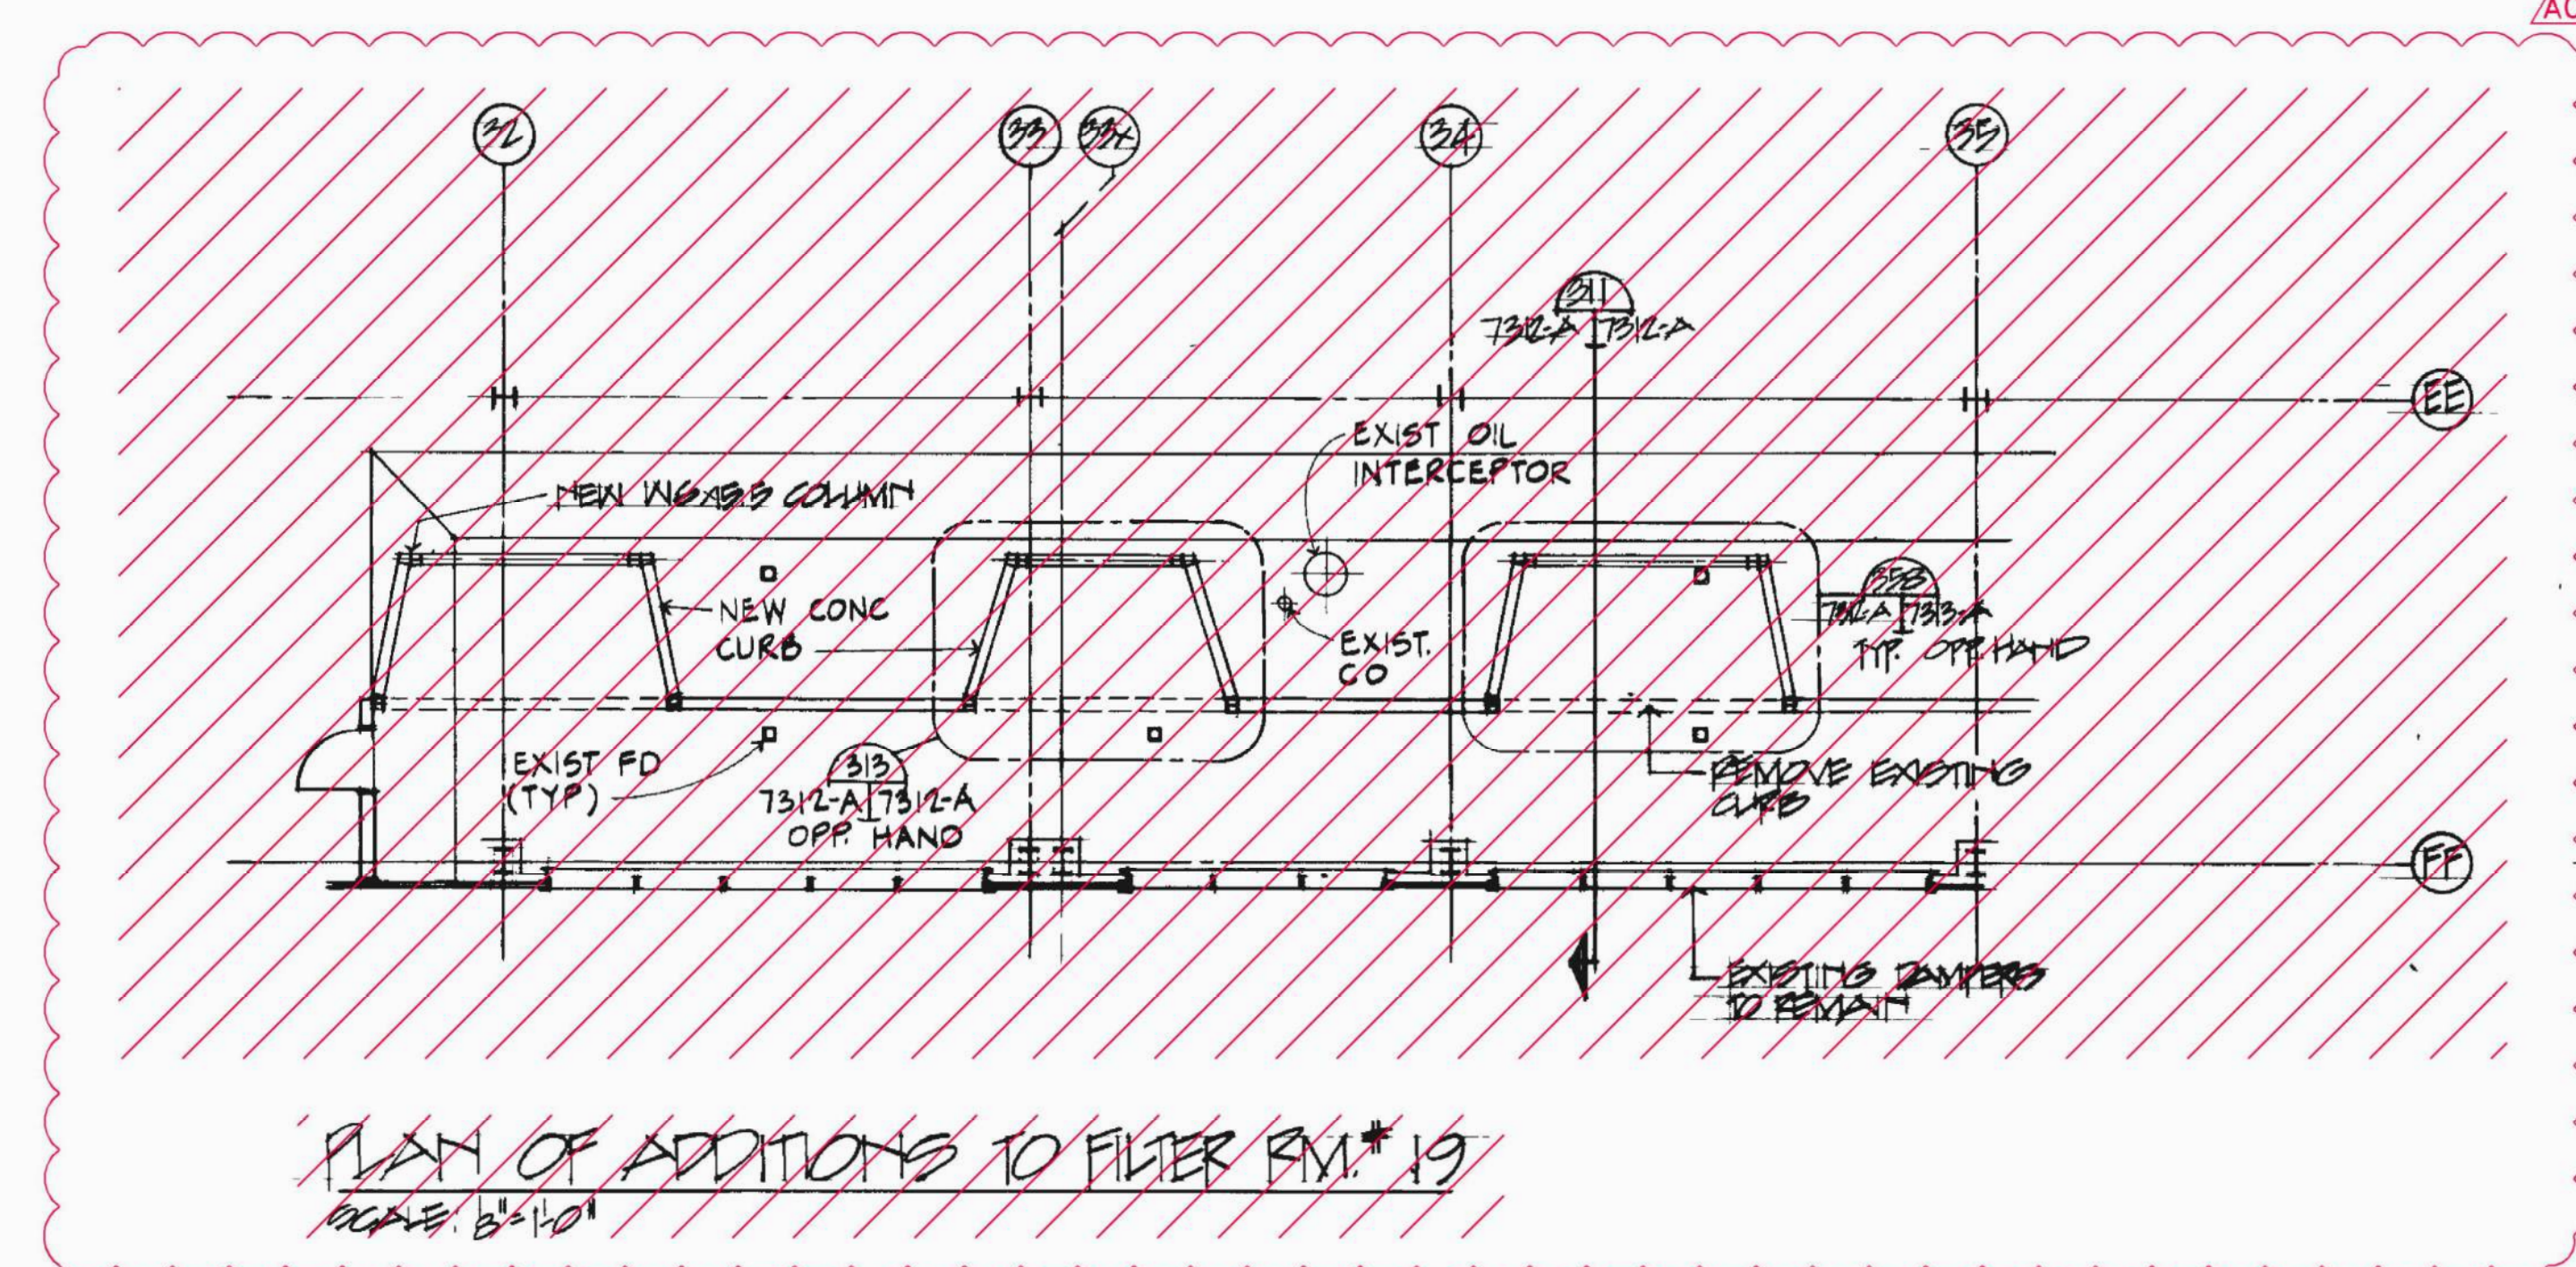


PLAN OF ADDITIONS TO FILTER RM.#19

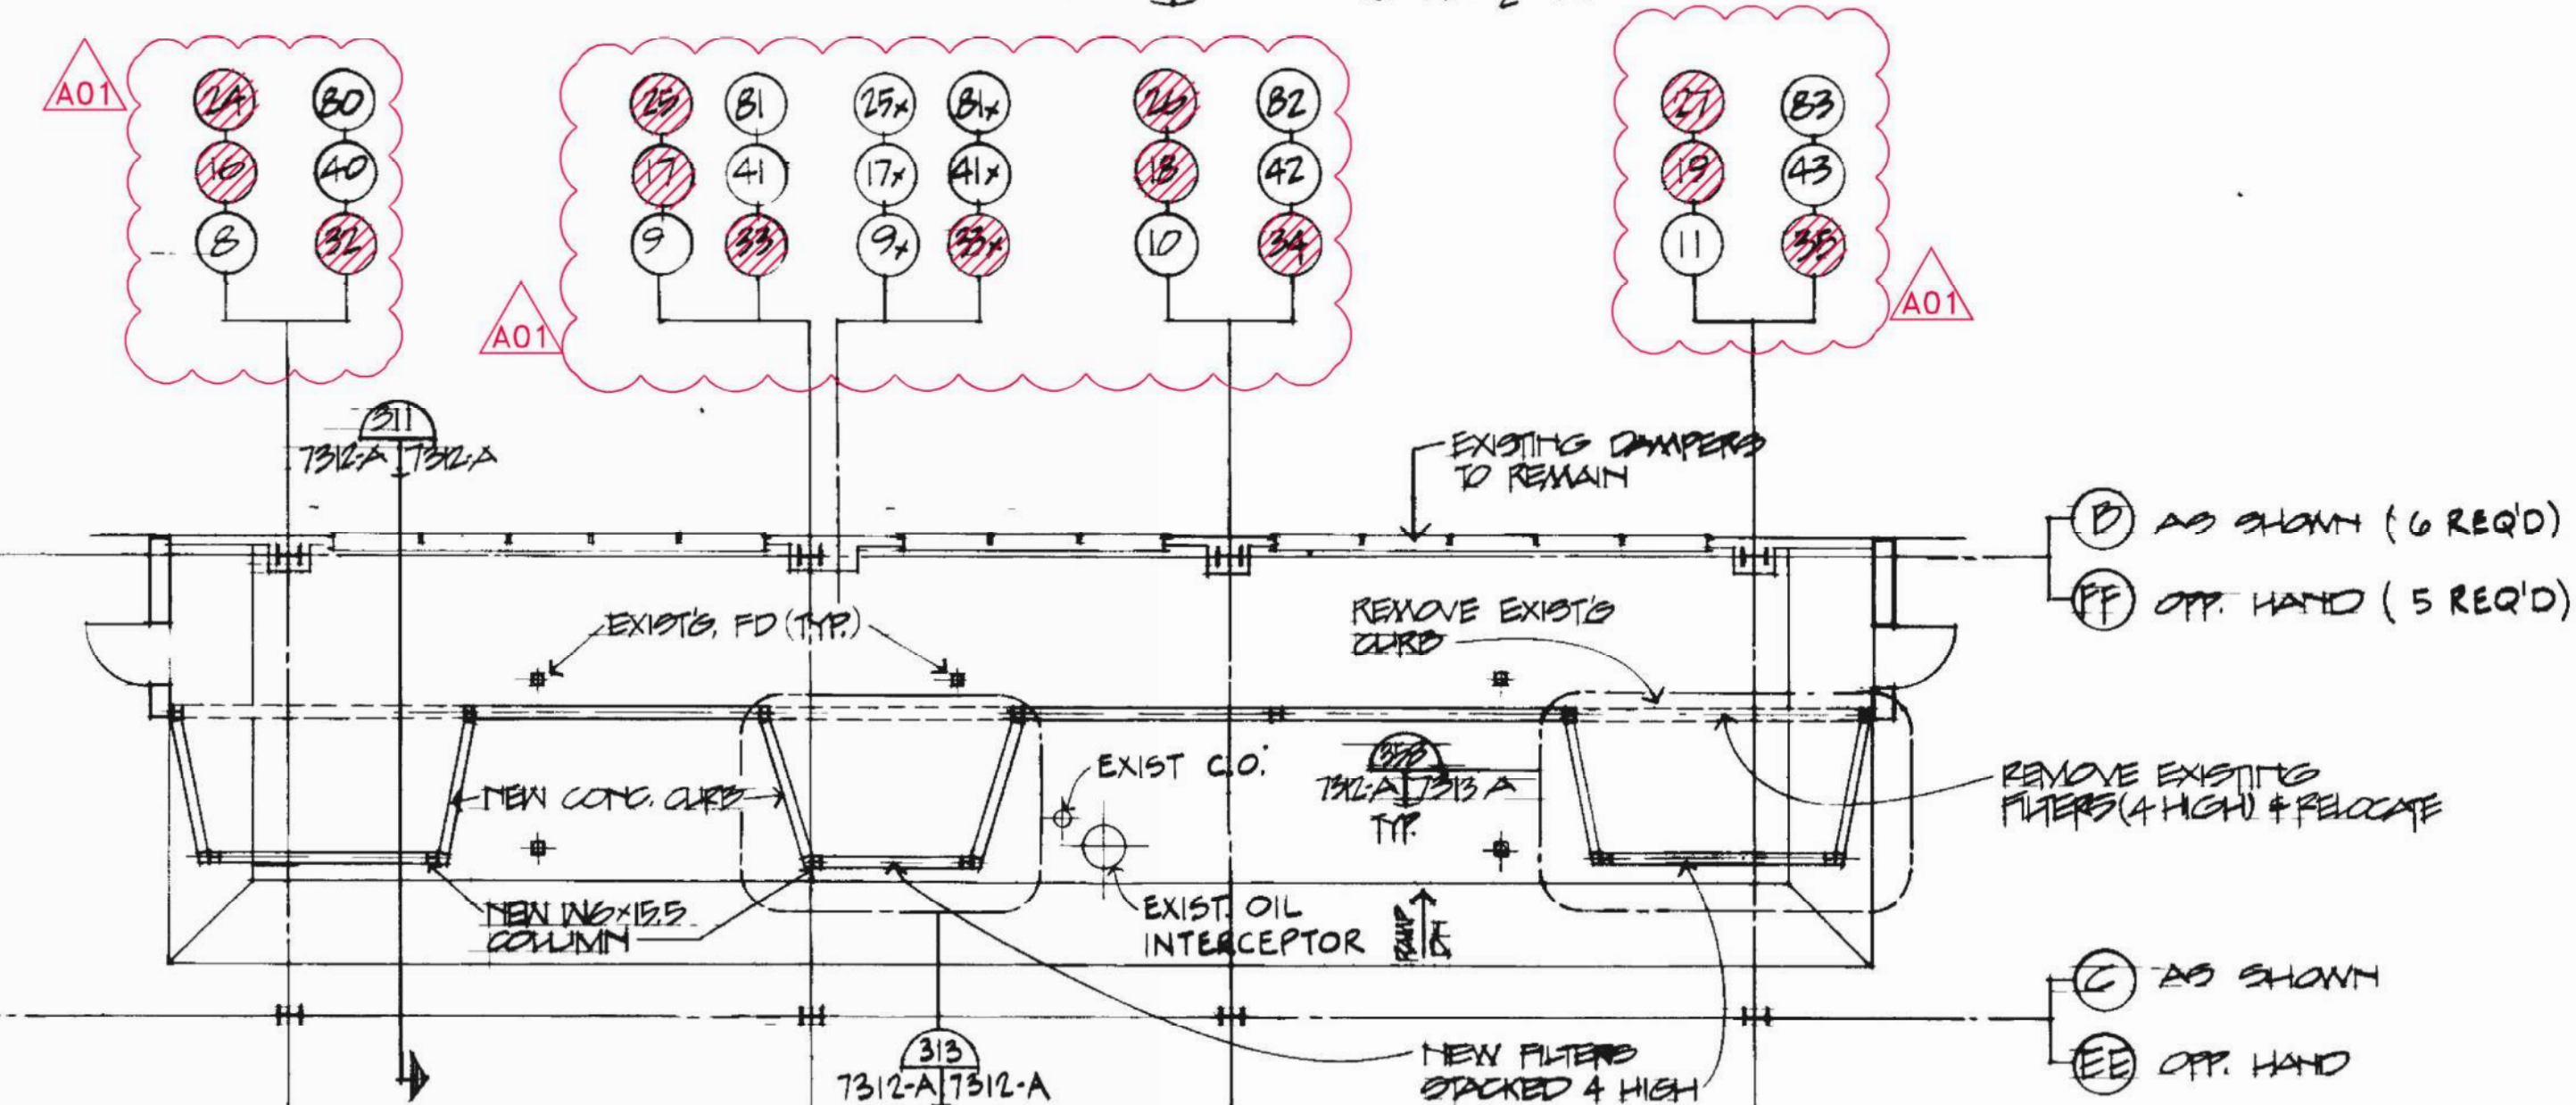

PLAN OF ADDITIONS TO FILTER RM'S # ~~10~~ <sup>10</sup> (AS SHOWN)  
PLAN OF ADDITIONS TO FILTER RM'S # 3, 8, 20, 21 + 22 (OPP. HAND)  
SCALE!  $\frac{1}{8}'' = 1'-0''$

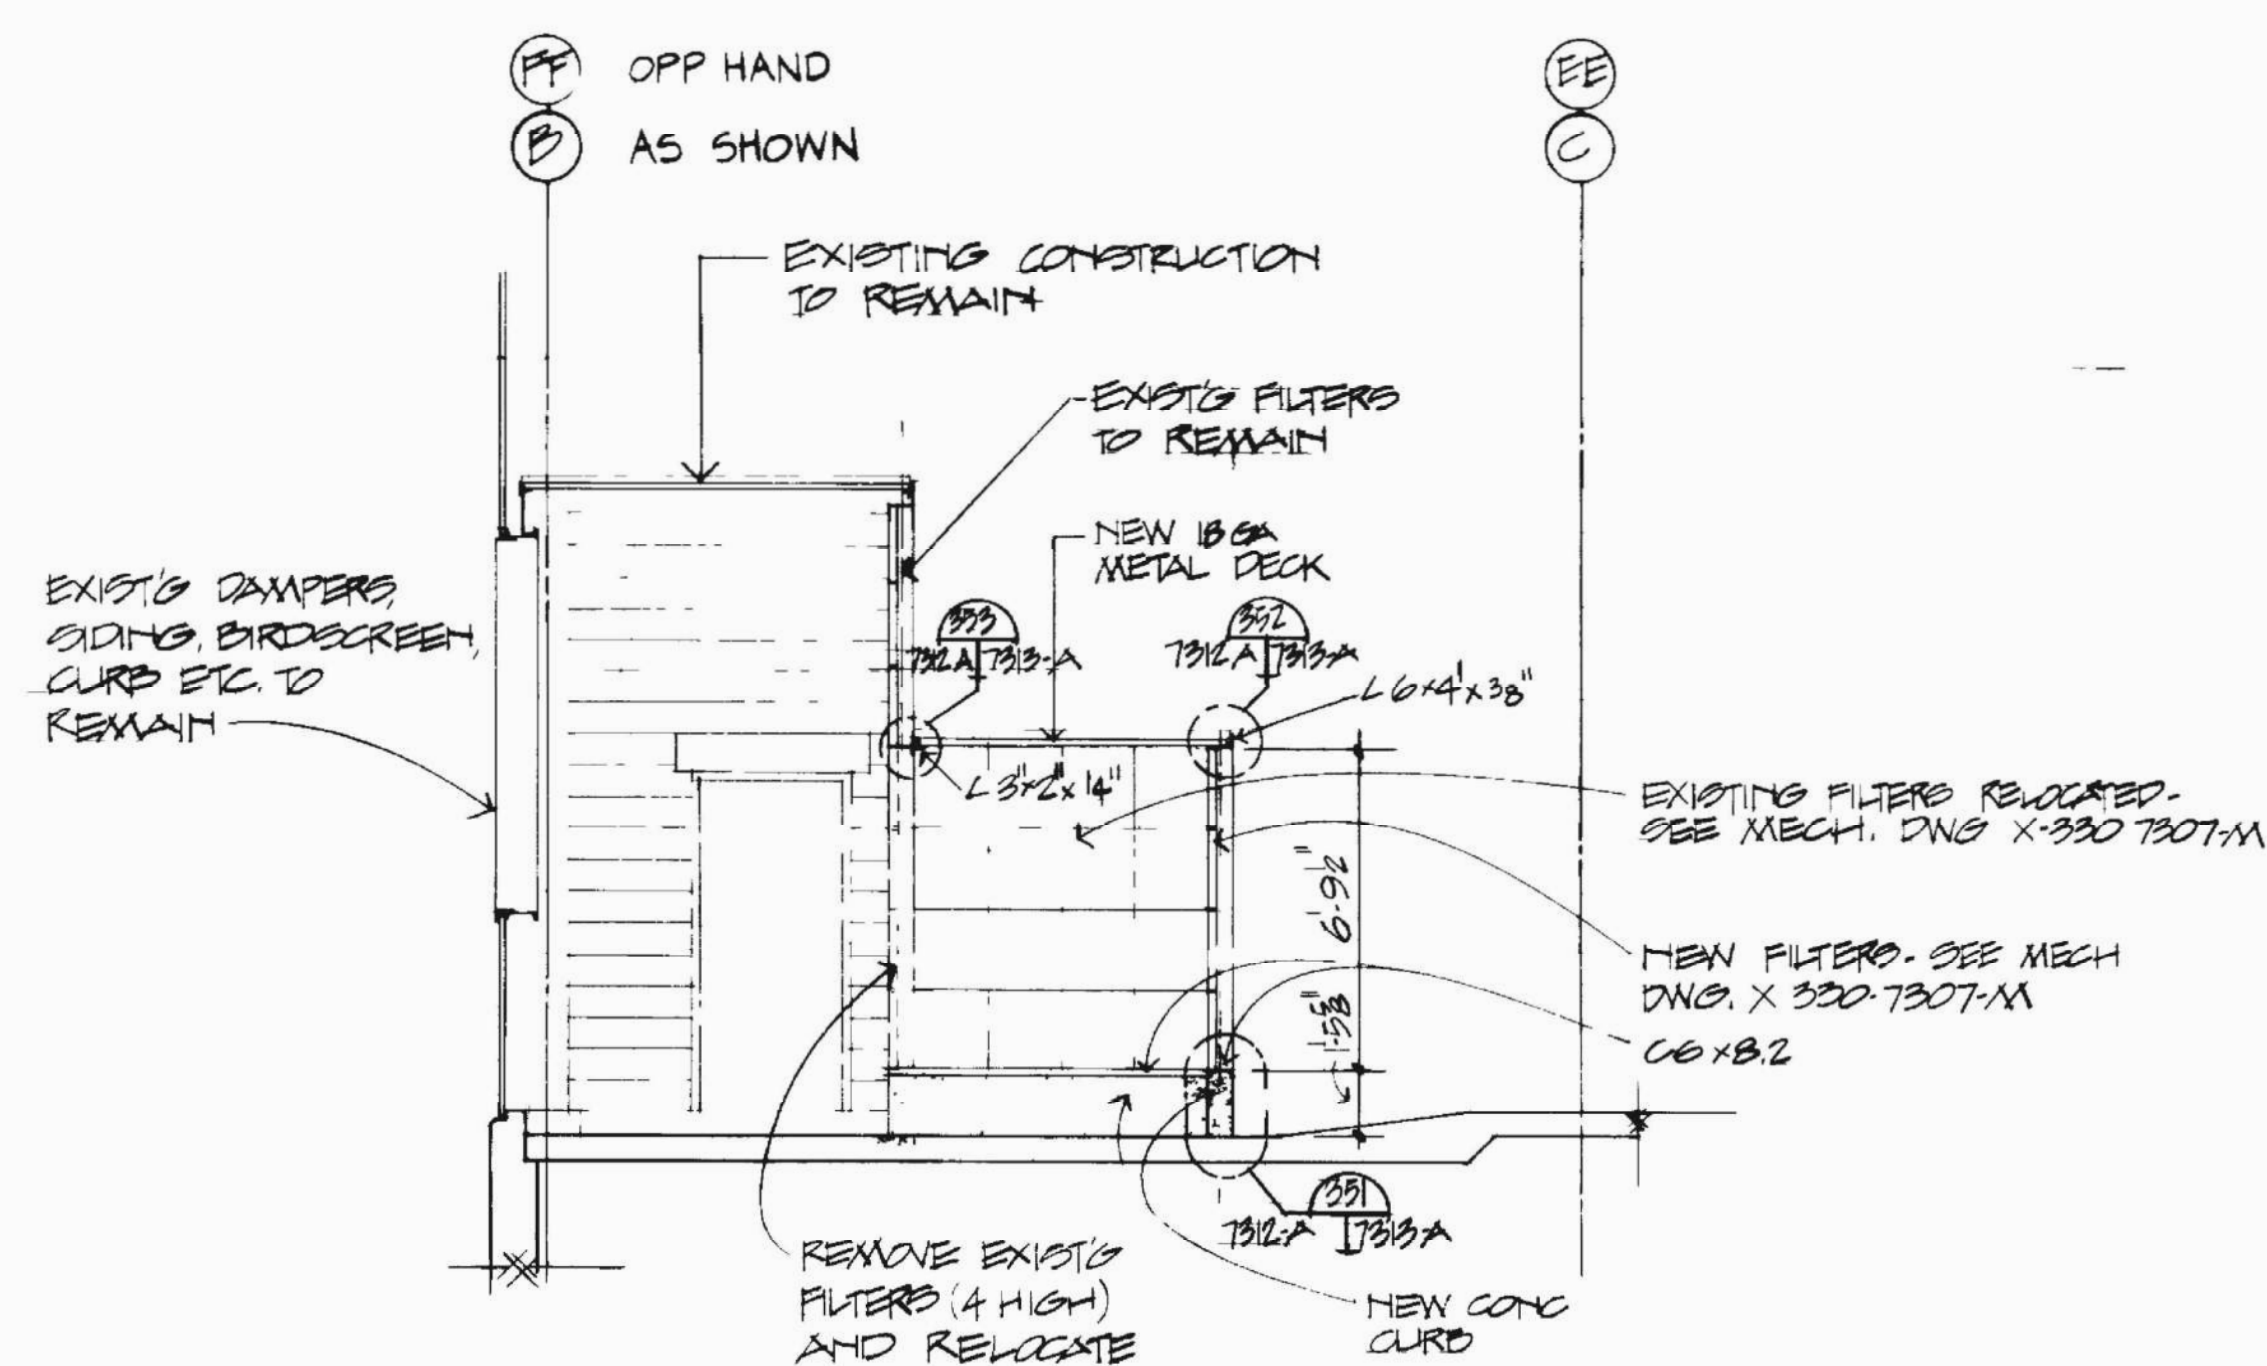

SECTION  
7312A 7312A  
SCALE: 4"=1'-0"

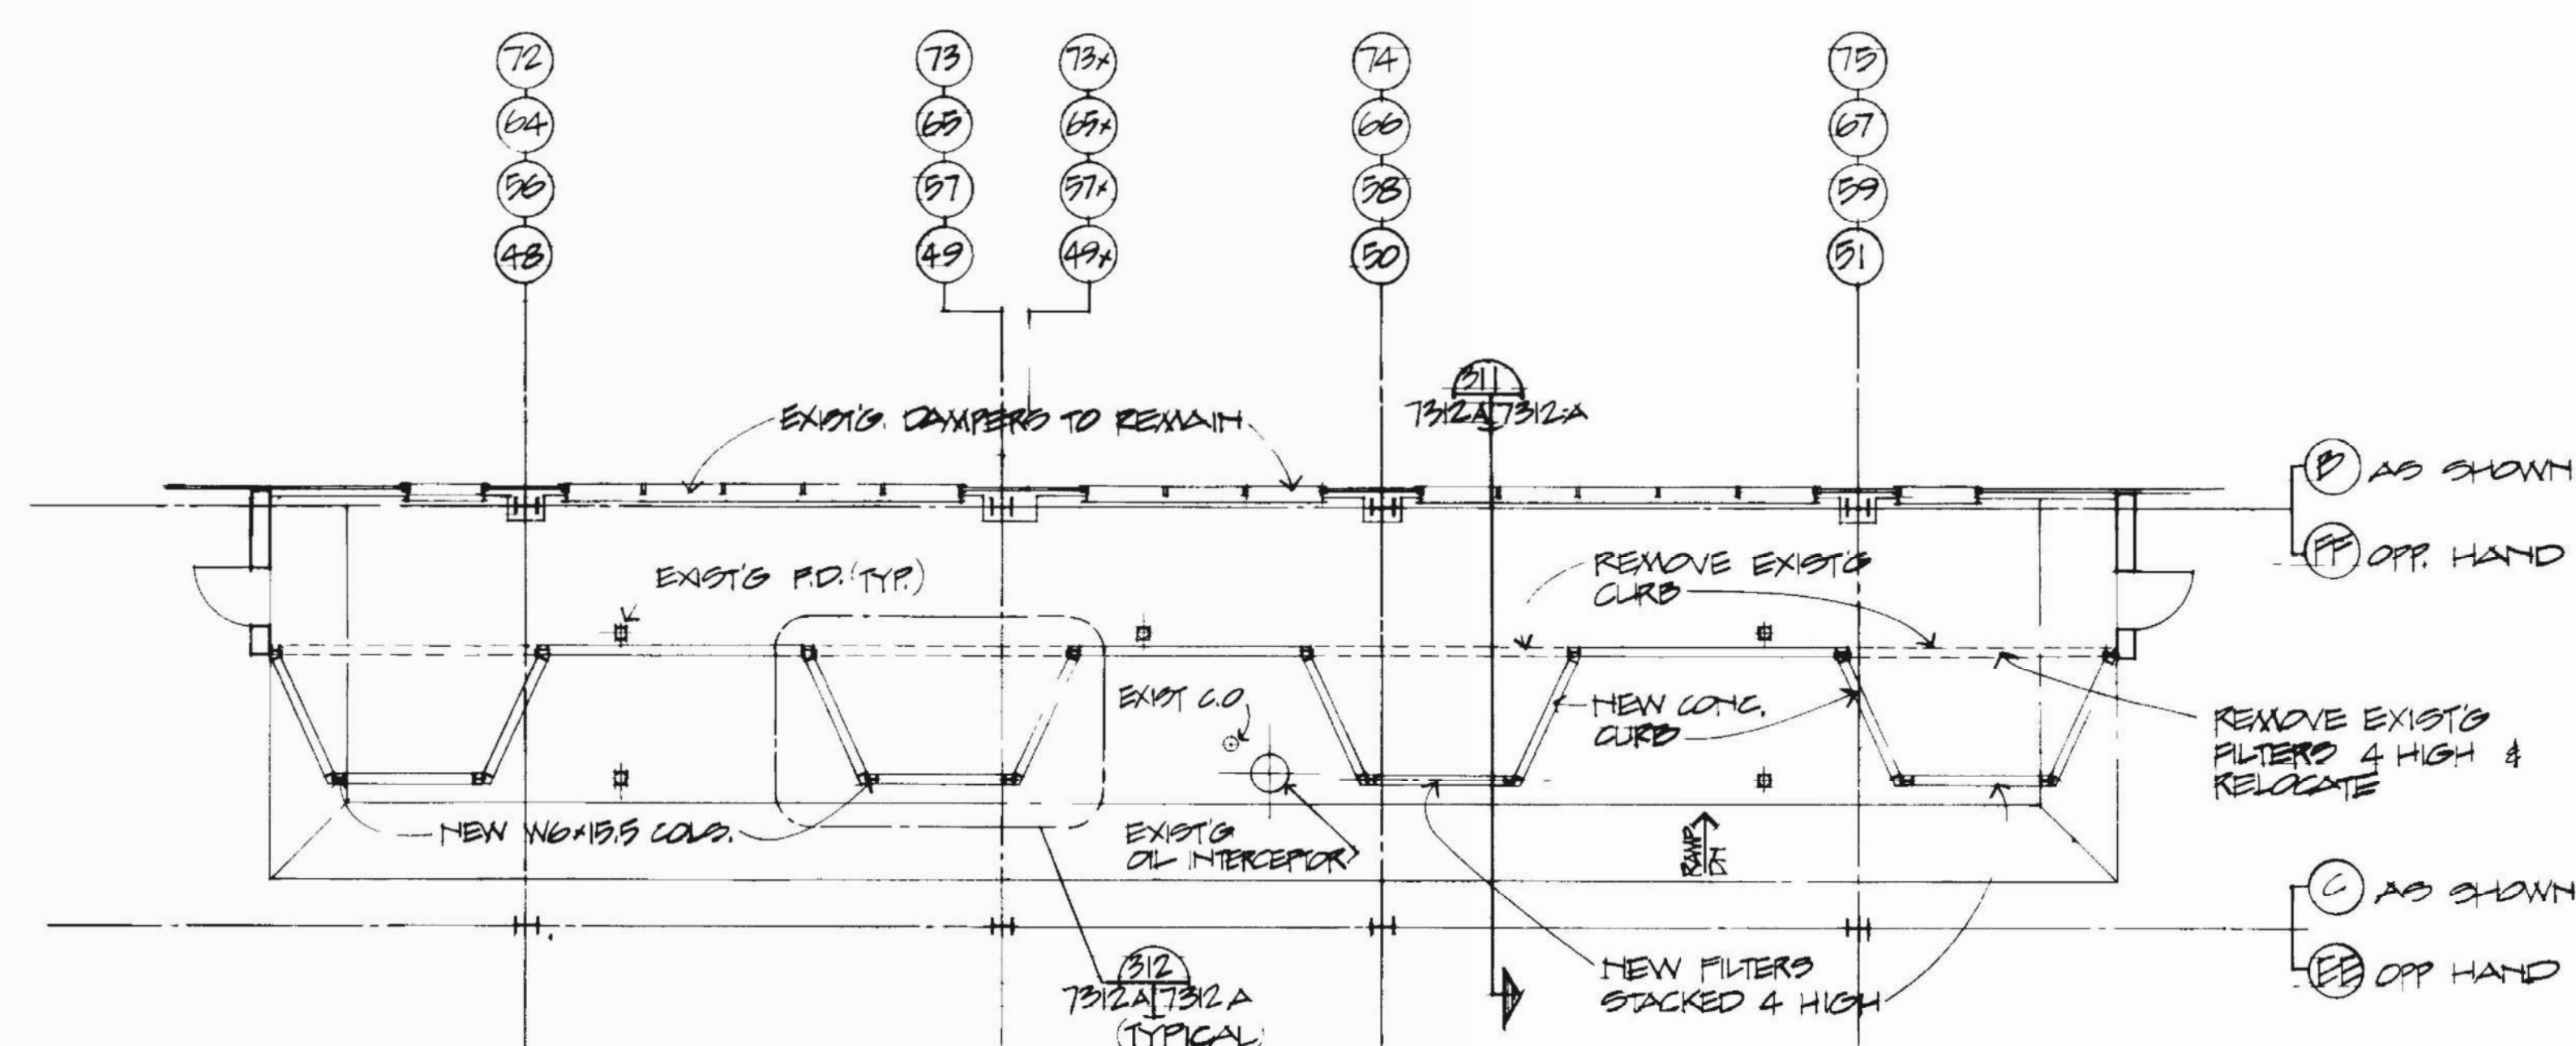

PLAN OF ADDITIONS TO FILTER R.V.'S. #6, 7, 8 & 9 (AS SHOWN)

PLAN OF ADDITIONS TO FILTER R.V.'S. #14, 15, 16 & 17 (OPP. HAND)

SCALE: 1" = 10'

This document has been reviewed and is UNCLASSIFIED and NOT UCNl. This review does not constitute clearance for public release.

#192	*DIG. SIG.
Authorized Derivative Classifier	Date

BASE DOCUMENT: X-330-7312-A REVISION: 0

[illegible]

UNITED STATES  
ENERGY RESEARCH and DEVELOPMENT ADMINISTRATION

**Giffels Associates, Inc.**  
Architects Engineers Planners  
EDRA Contract No. AT (40 1) 4517  
Detroit, Michigan 48226  
GA Project No. 75959

DRAWING TITLE  
PROCESS VENTILATION  
X-330 BUILDING FILTER ENCLOSURE  
PLANS AND DETAILS

DRAWING APPROVED DATE <i>W. H. H.</i> 10-1-75 ARCHITECT ENGINEER	DRAWING APPROVED DATE C. W. ROBINSON 10-31-75 OPERATOR	DRAWING APPROVED DATE J. T. MALLOWAY 11-5-75 ERDA ENGINEER
---	---	---

DRAWN ✓ PATERSON	DATE 3-19-75	CHECKED P BEHREND <sup>20.2</sup>	DATE 3-30-75	SCALE AS NOTED
		APPROVED Paul J. Behrend	DATE 10-1-75	

PROJECT	DRAWING NUMBER	REV NO
CASCADE UPR. PROGRAM PORTSMOUTH OHIO	X-330-7312-A	A01

\* DESIGN MANAGER:  
APPROVAL AND DATE:

SHEET WHERE  
DETAIL OR  
SECTION IS  
CUT

SECTION &amp; DETAIL LEGEND