


A01

1. REMOVE ALL BULK MAINS, SPRINKLERS, RISERS, AND PIPE HANGERS.
2. ABANDON IN PLACE MAY BE REMOVED AS NEEDED.
3. REFER TO TFR-SE-2016-0298 AND TFR-SE-2016-0275 FOR ANY ADDITIONAL MATERIAL TO BE ORDERED.
4. FME CAP ANY CUTS IN ABANDON SYSTEMS.
5. SPRINKLER SYSTEMS SHALL NOT BE REMOVED UNTIL APPROVED BY THE DEPARTMENT OF ENERGY.

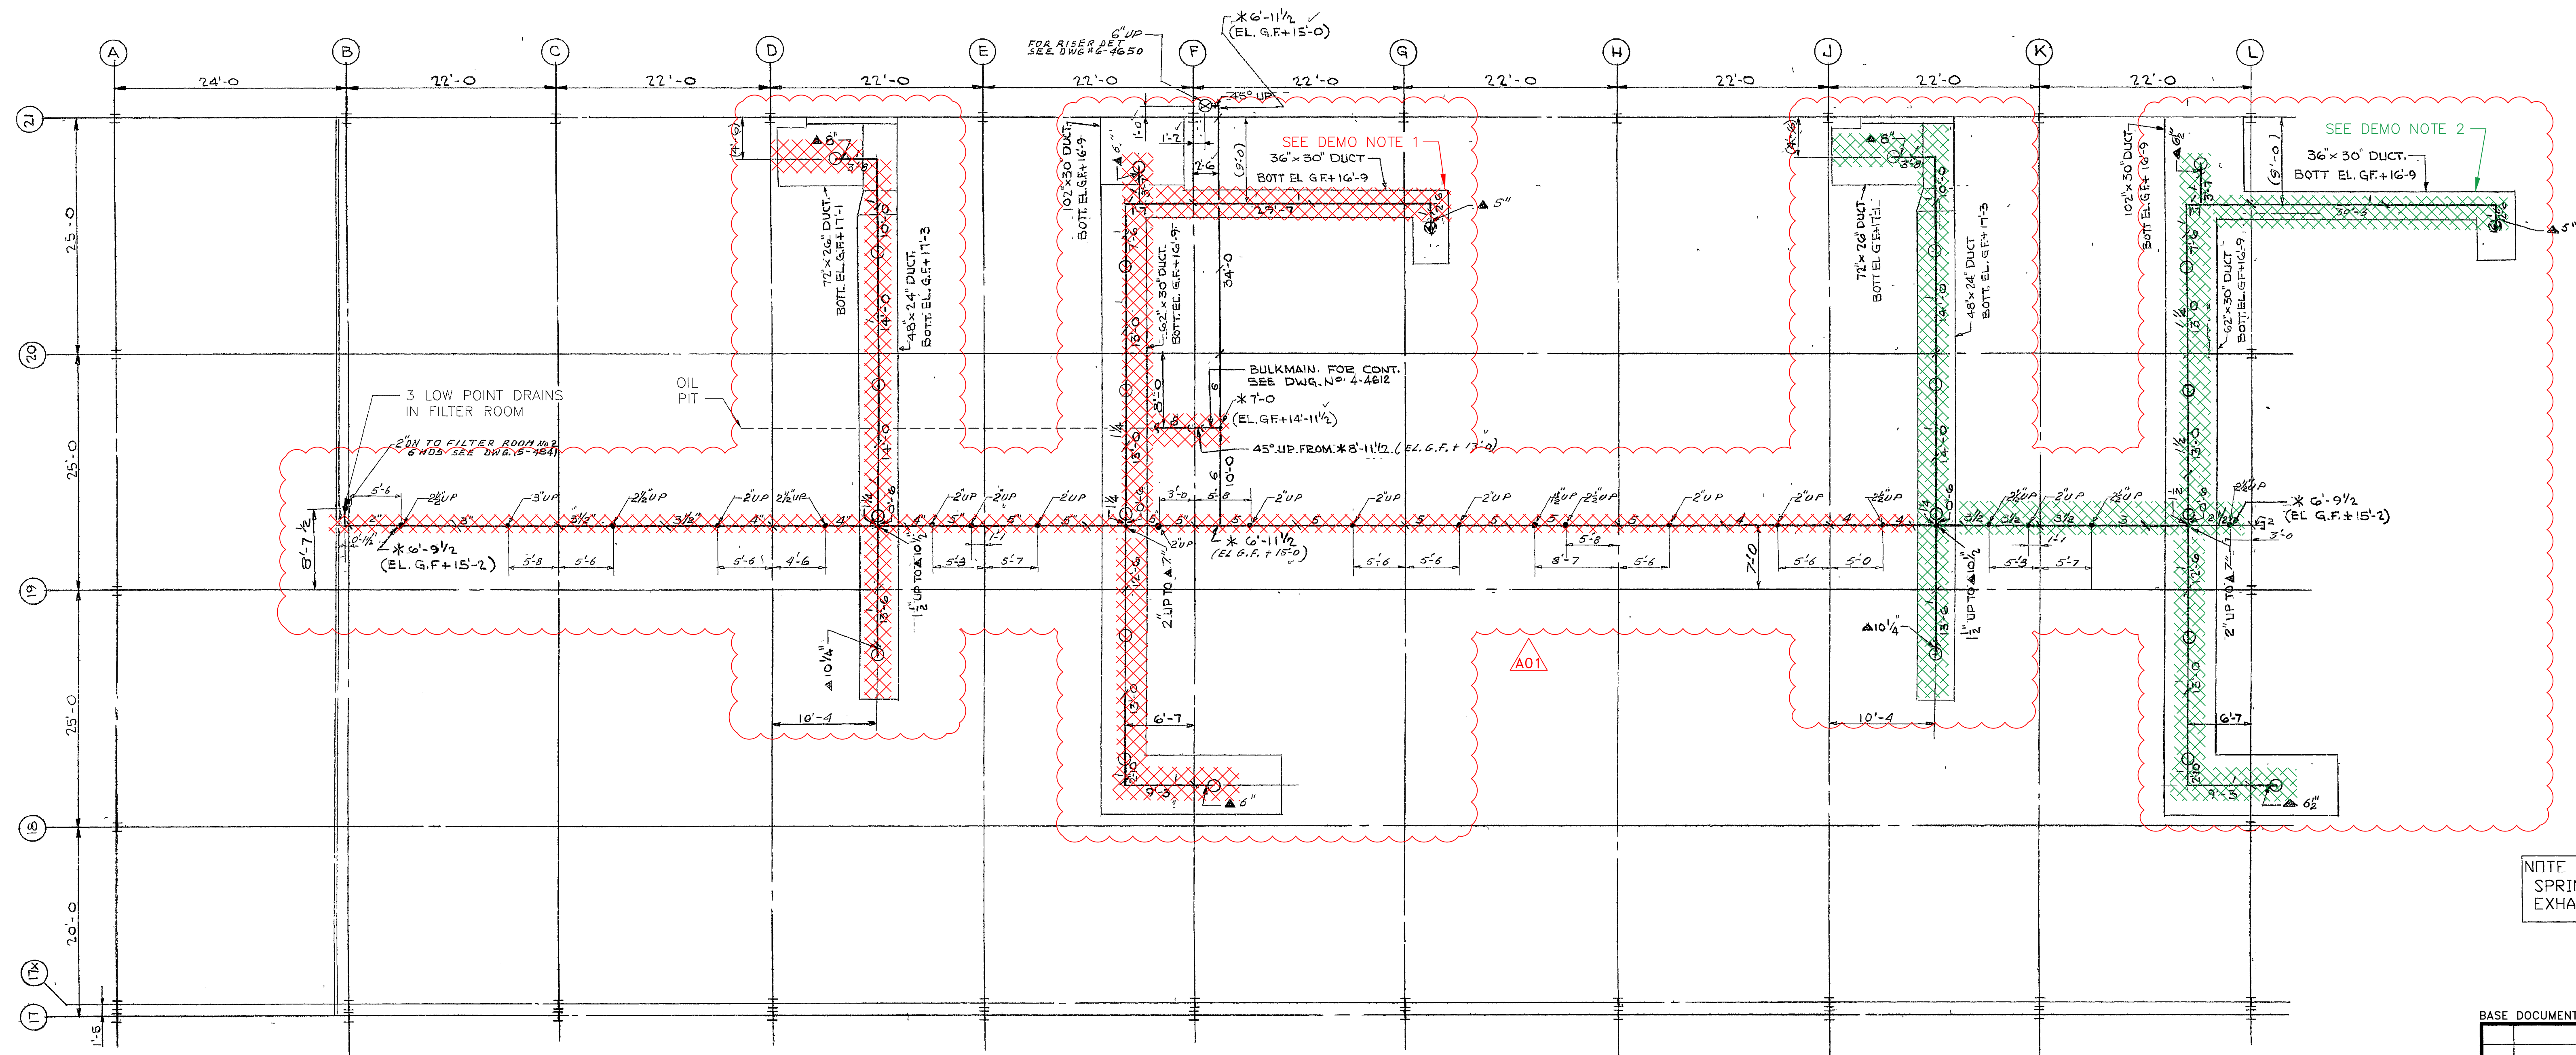










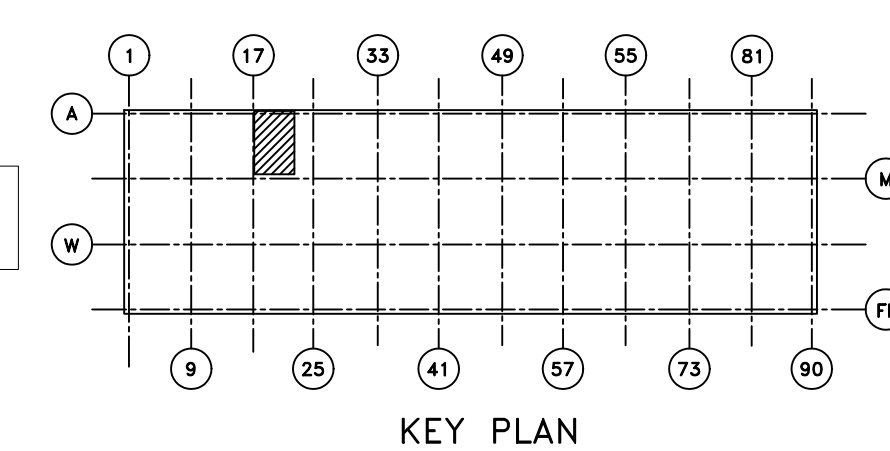





 
 









 







 


































 

















 

 























 


 
#192	*DIG. SIG.
Authorized Derivative Classifier	Date





 

 



NOTE
SPRINKLER HEADS SHOWN IN MOTOR
EXHAUST DUCT BRANCHES NOT INSTALLED

   

ALL RISER NIPPLES ARE 1" UNLESS NOTED

* DESIGN MANAGER:
APPROVAL AND DATE:

 

HYDRANT SYMBOLS		DEVICE SYMBOLS		FITTING SYMBOLS		VALVE SYMBOLS	
	TWO-WAY		THREE-WAY		NON-FREEZE VALVE ASSY		RISER THRU FLOOR
	ALARM VALVE IN RISER		PRESSURE TEST CONNECTION		VERTICAL BEND (NOT RISER)		SWING JOINT
	DRY-PIPE VALVE (DIFFERENTIAL TYPE)		DRY-PIPE VALVE (DIFFERENTIAL TYPE)		PIPE HANGER LOCATION		CAP
	NEW STEEL PIPE		WATER MOTOR DEVICE		NIPPLE OR PIPE UP OR DOWN		GATE VALVE
SPRINKLER SYMBOLS	
	212°
	325° 360°
	SPECIAL SP #1
	INDICATE TYPE & HEAD TEMP
	PENDANT
	INSIDE MOTOR EXHAUST DUCT
	PENDANT
	NOT INSIDE DUCT
	UPRIGHT
	HEAD INSIDE DUCT

AUTO SPRINKLERS (COUNT)			
	212°	=	32
	325°-360°	=	
SPECIAL *		=	
SPECIAL *		=	
TOTAL HEADS THIS SHEET			32

[illegible]

BASE DOCUMENT: X-330SP 5-4633A REVISION 2										POOR QUALITY ORIGINAL									
										CAD OVERLAY									